



1 LOWER LEVEL FLOOR PLAN - LIBRARY




2 FIRST FLOOR PLAN - TOWN OFFICES, COMMUNITY MEETING ROOM

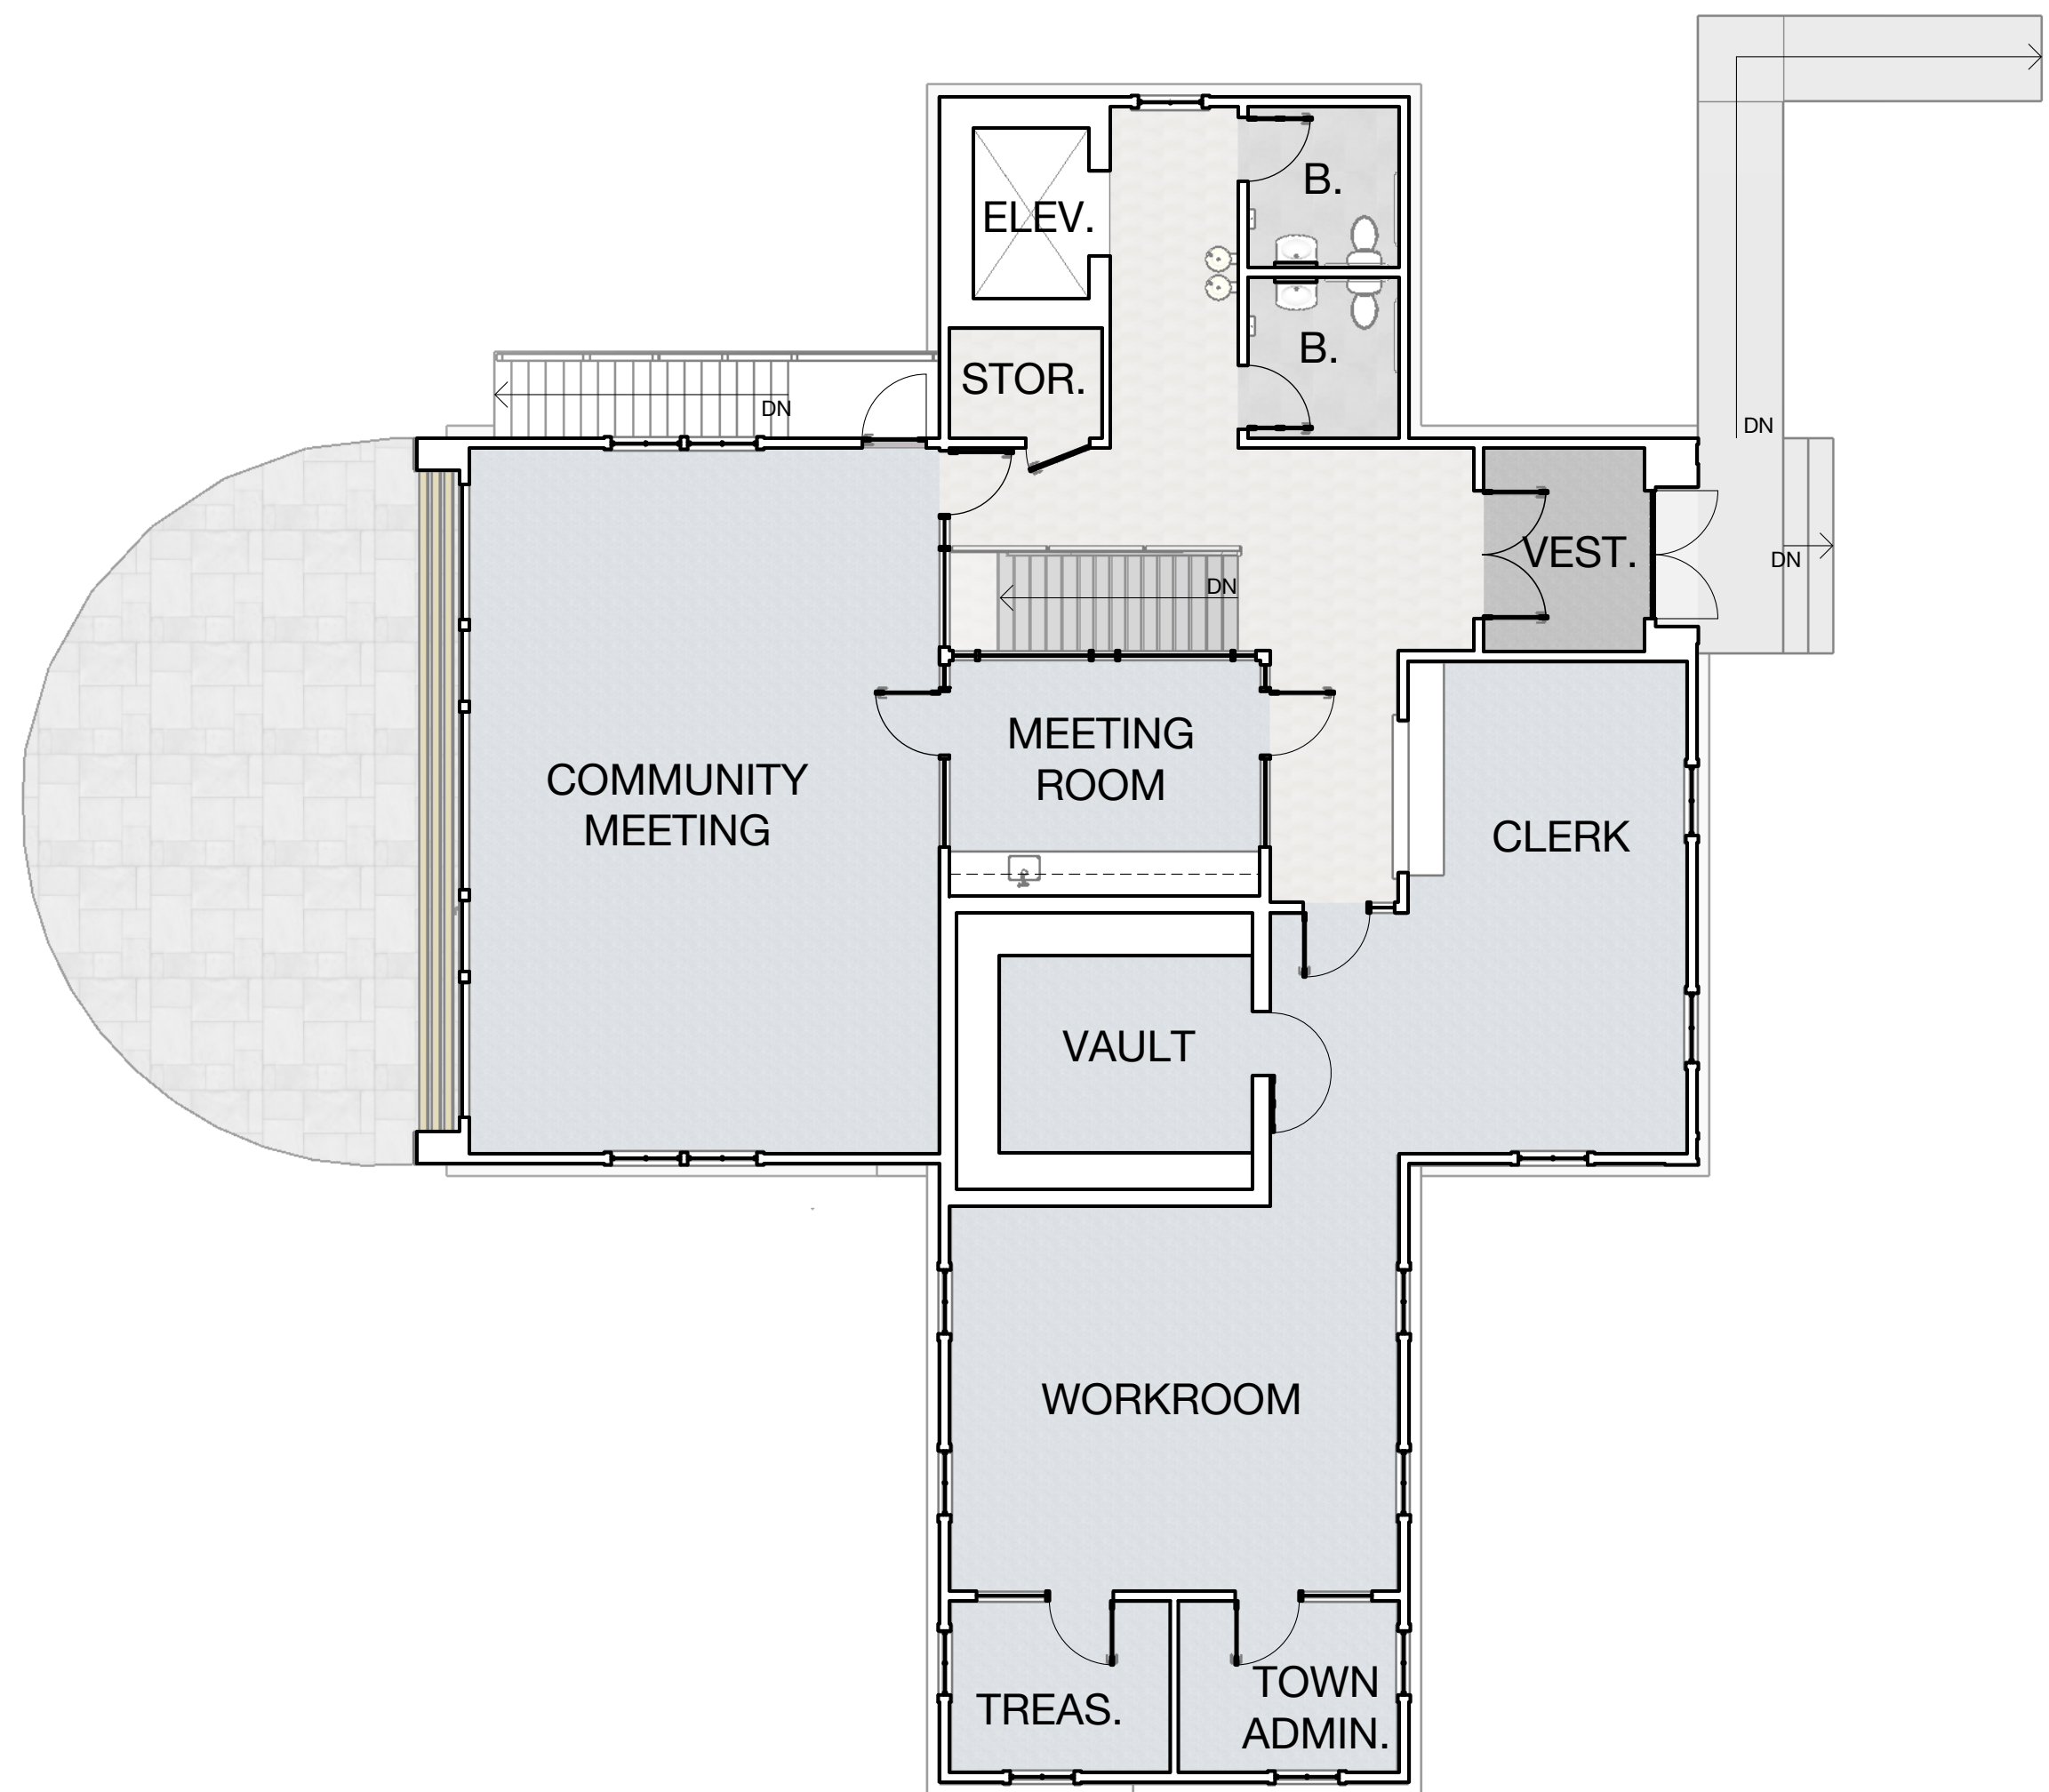


1 EAST ELEVATION

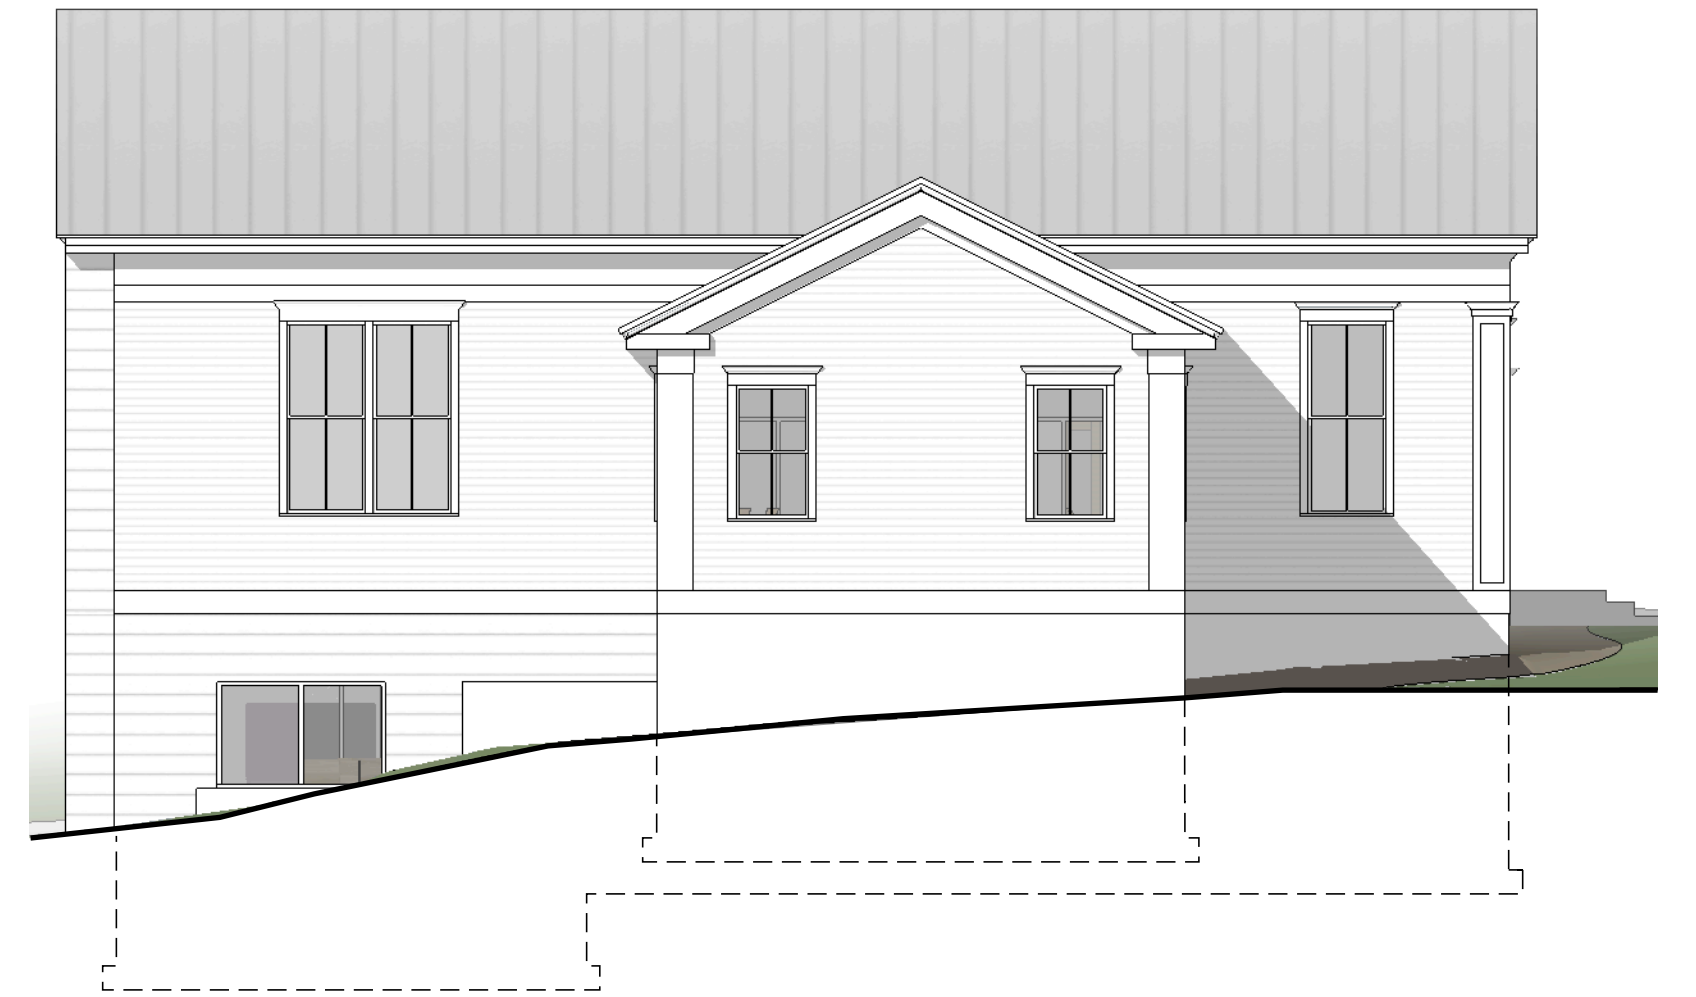

2 SOUTH ELEVATION

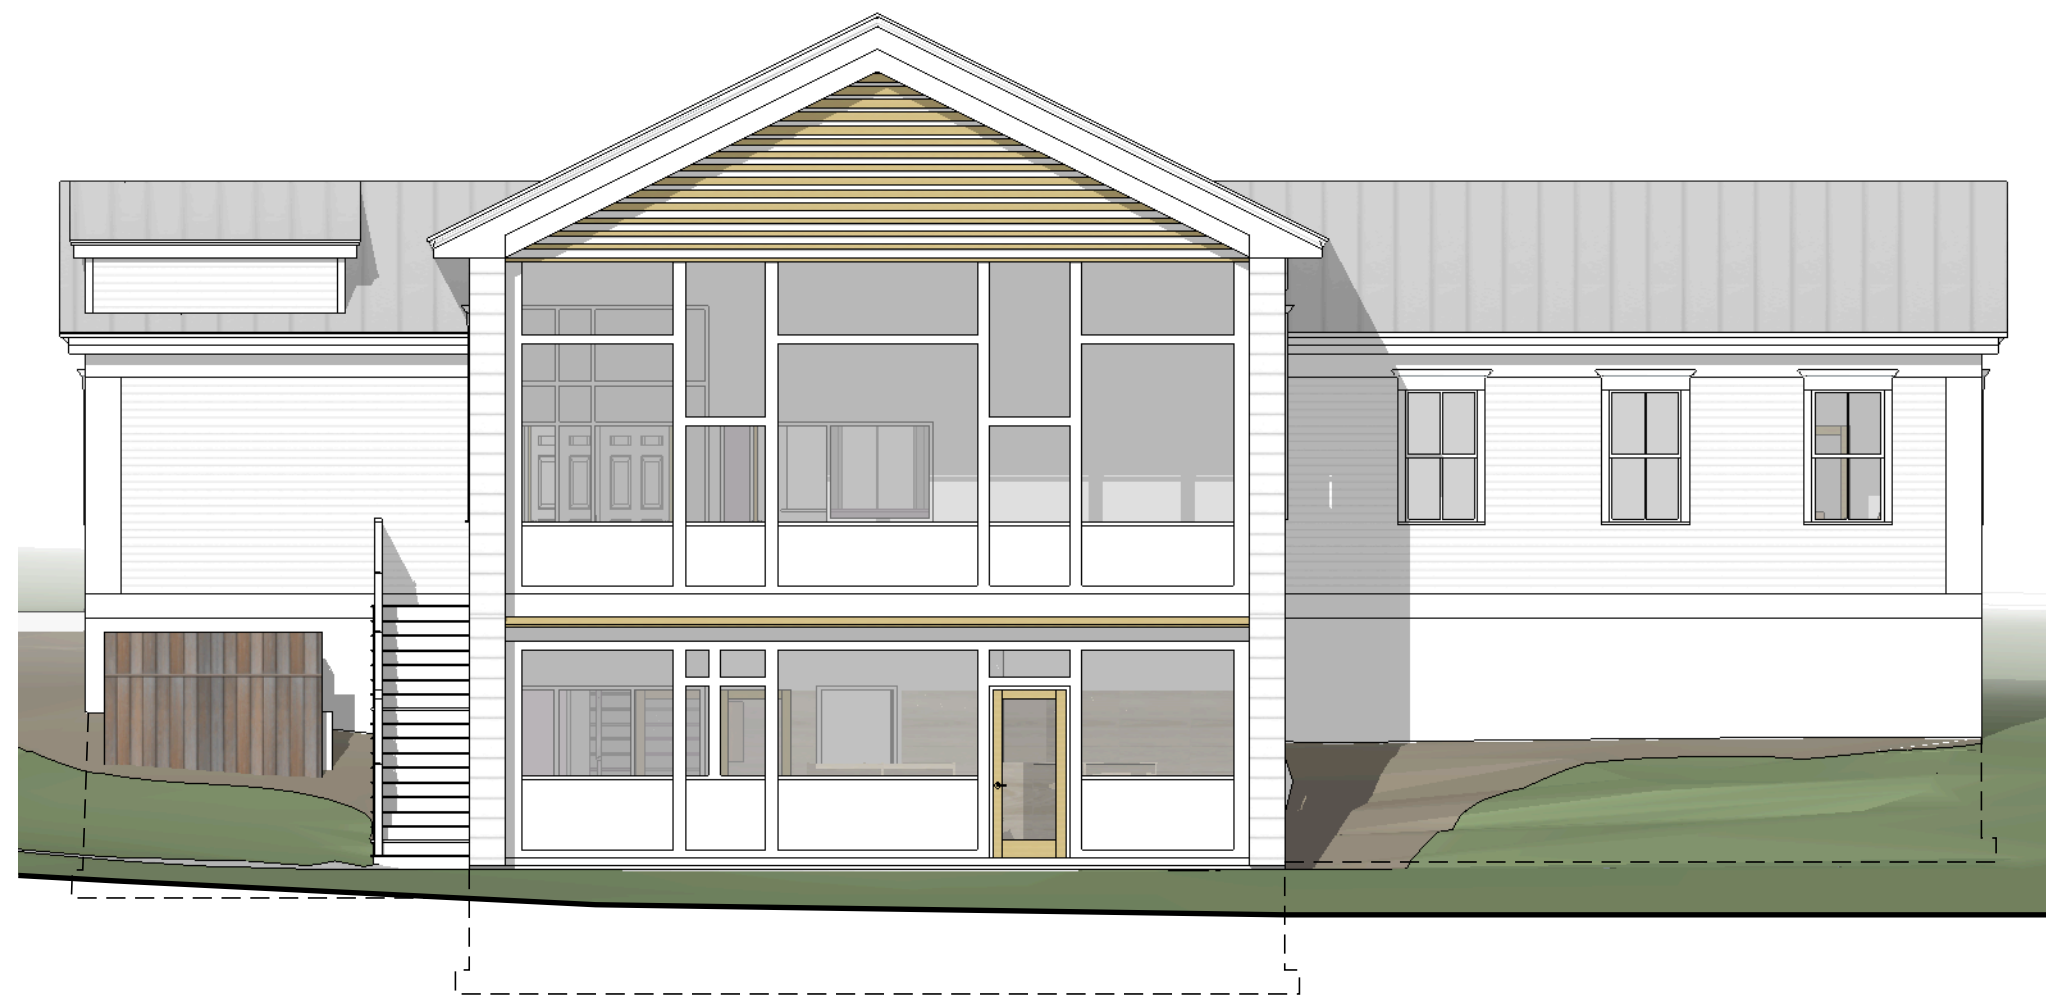

3 WEST ELEVATION

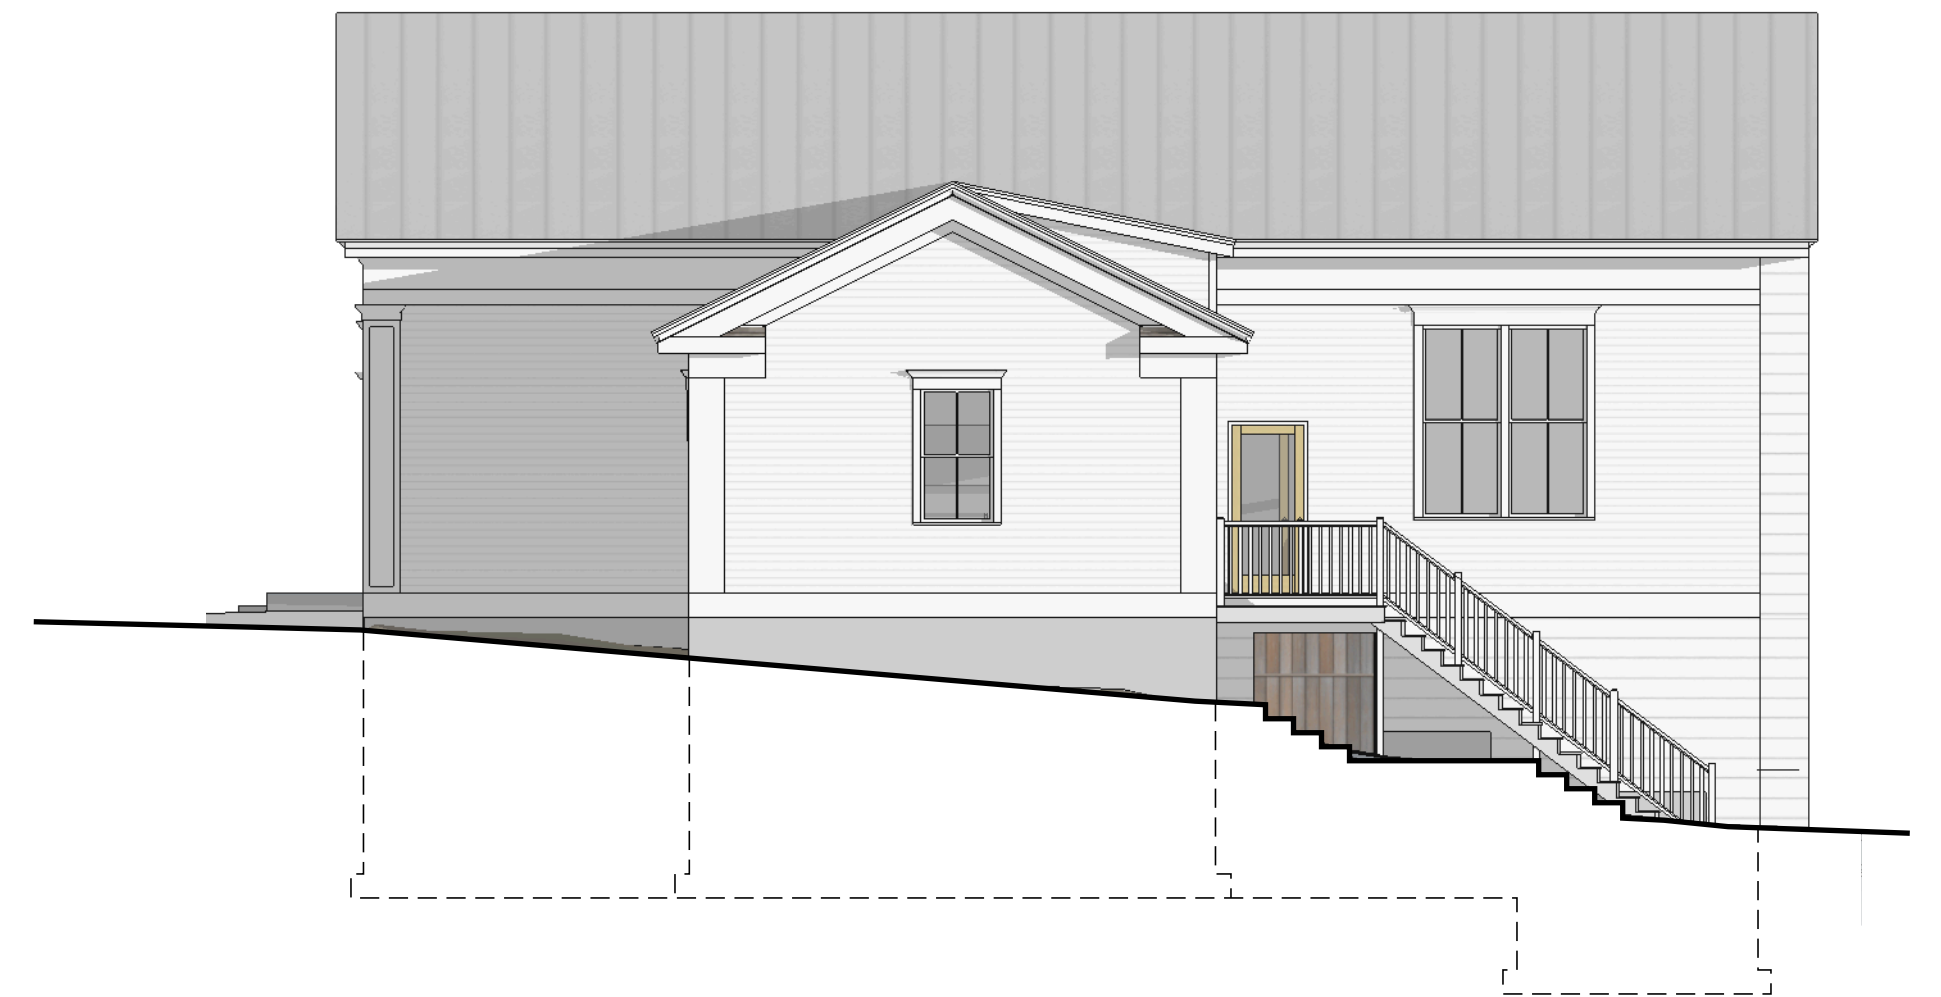

4 NORTH ELEVATION

0 8' 16'



bellwether

ARCHITECTS
LEADING DESIGN





1 LOWER LEVEL



bellwether


ARCHITECTS
LEADING DESIGN

1 MAIN LEVEL

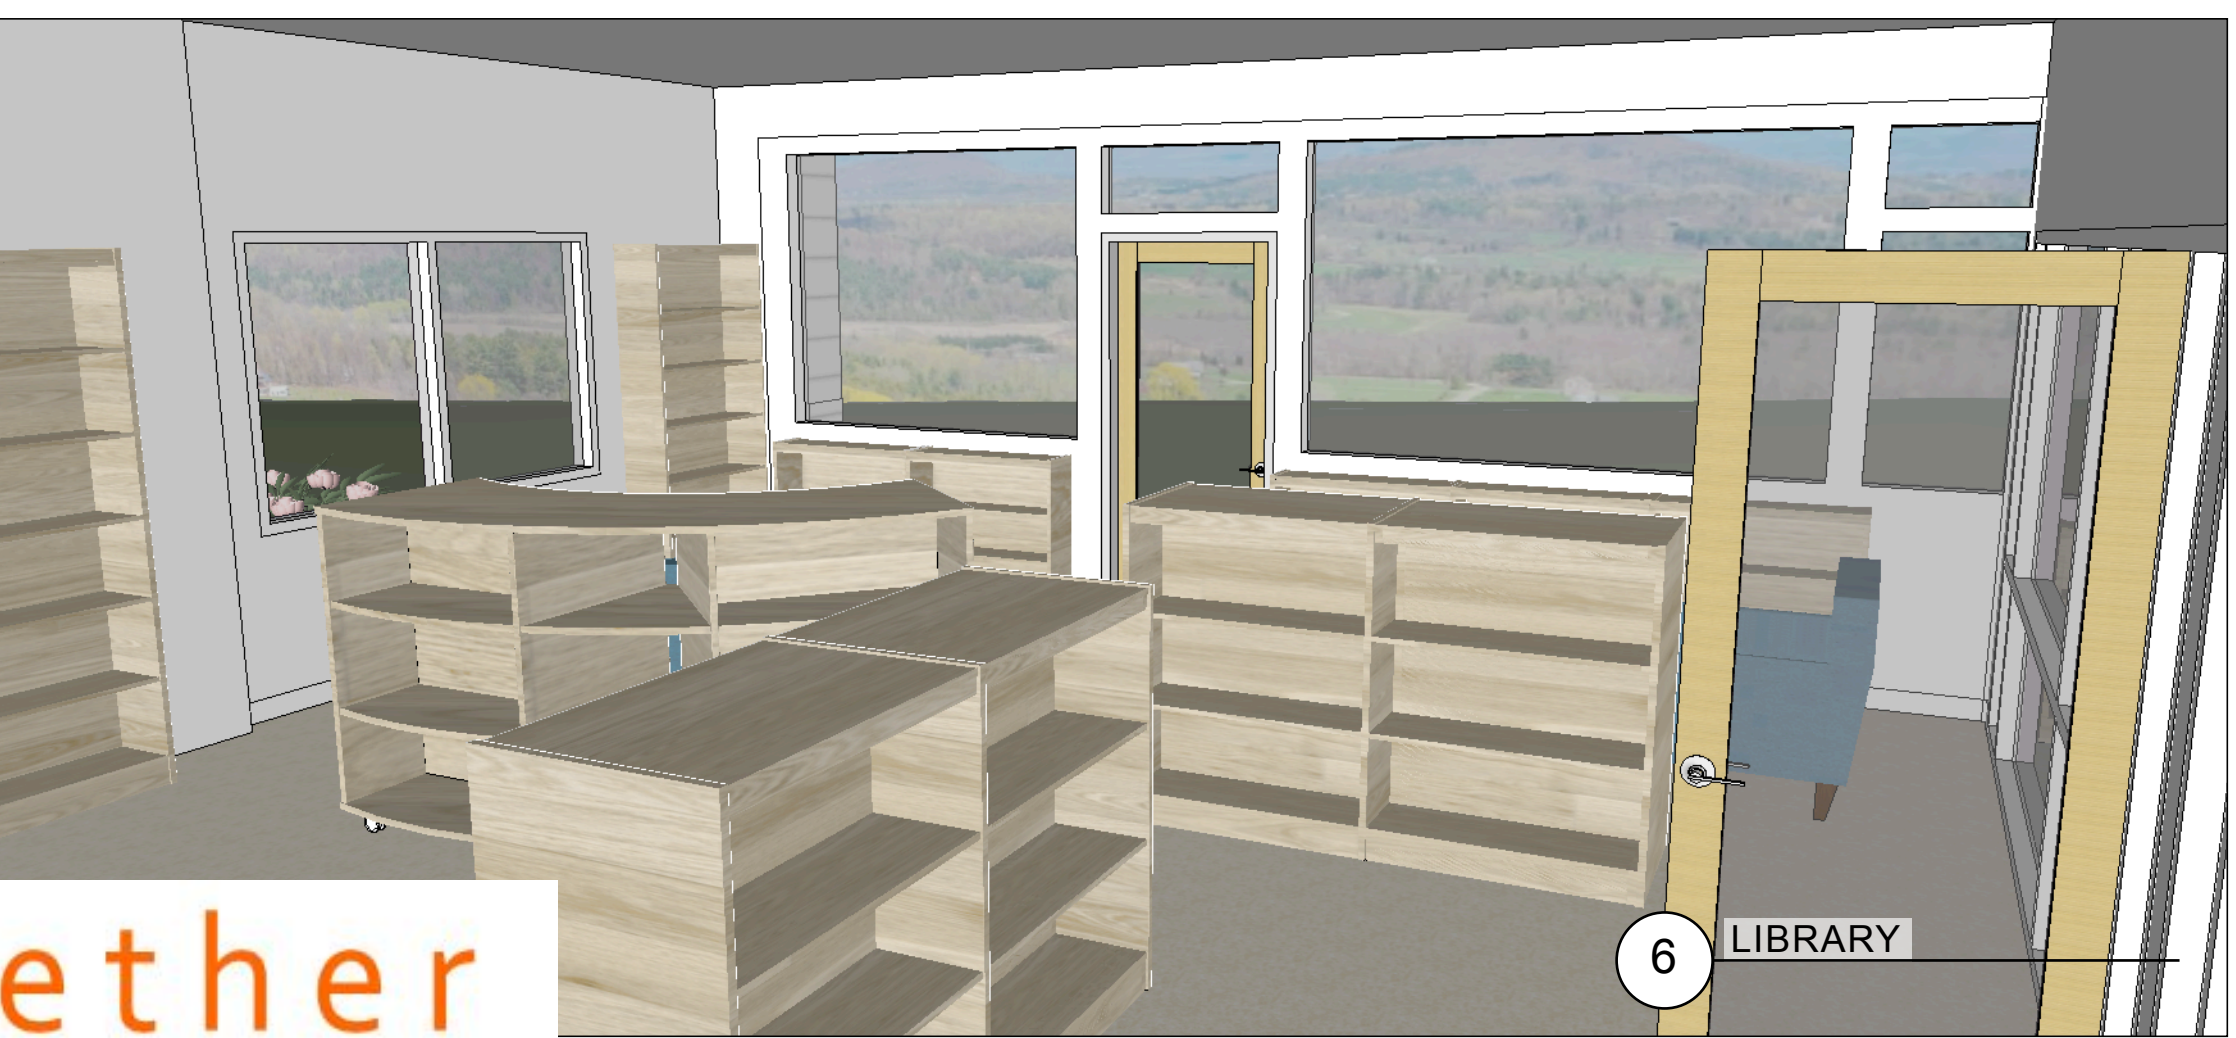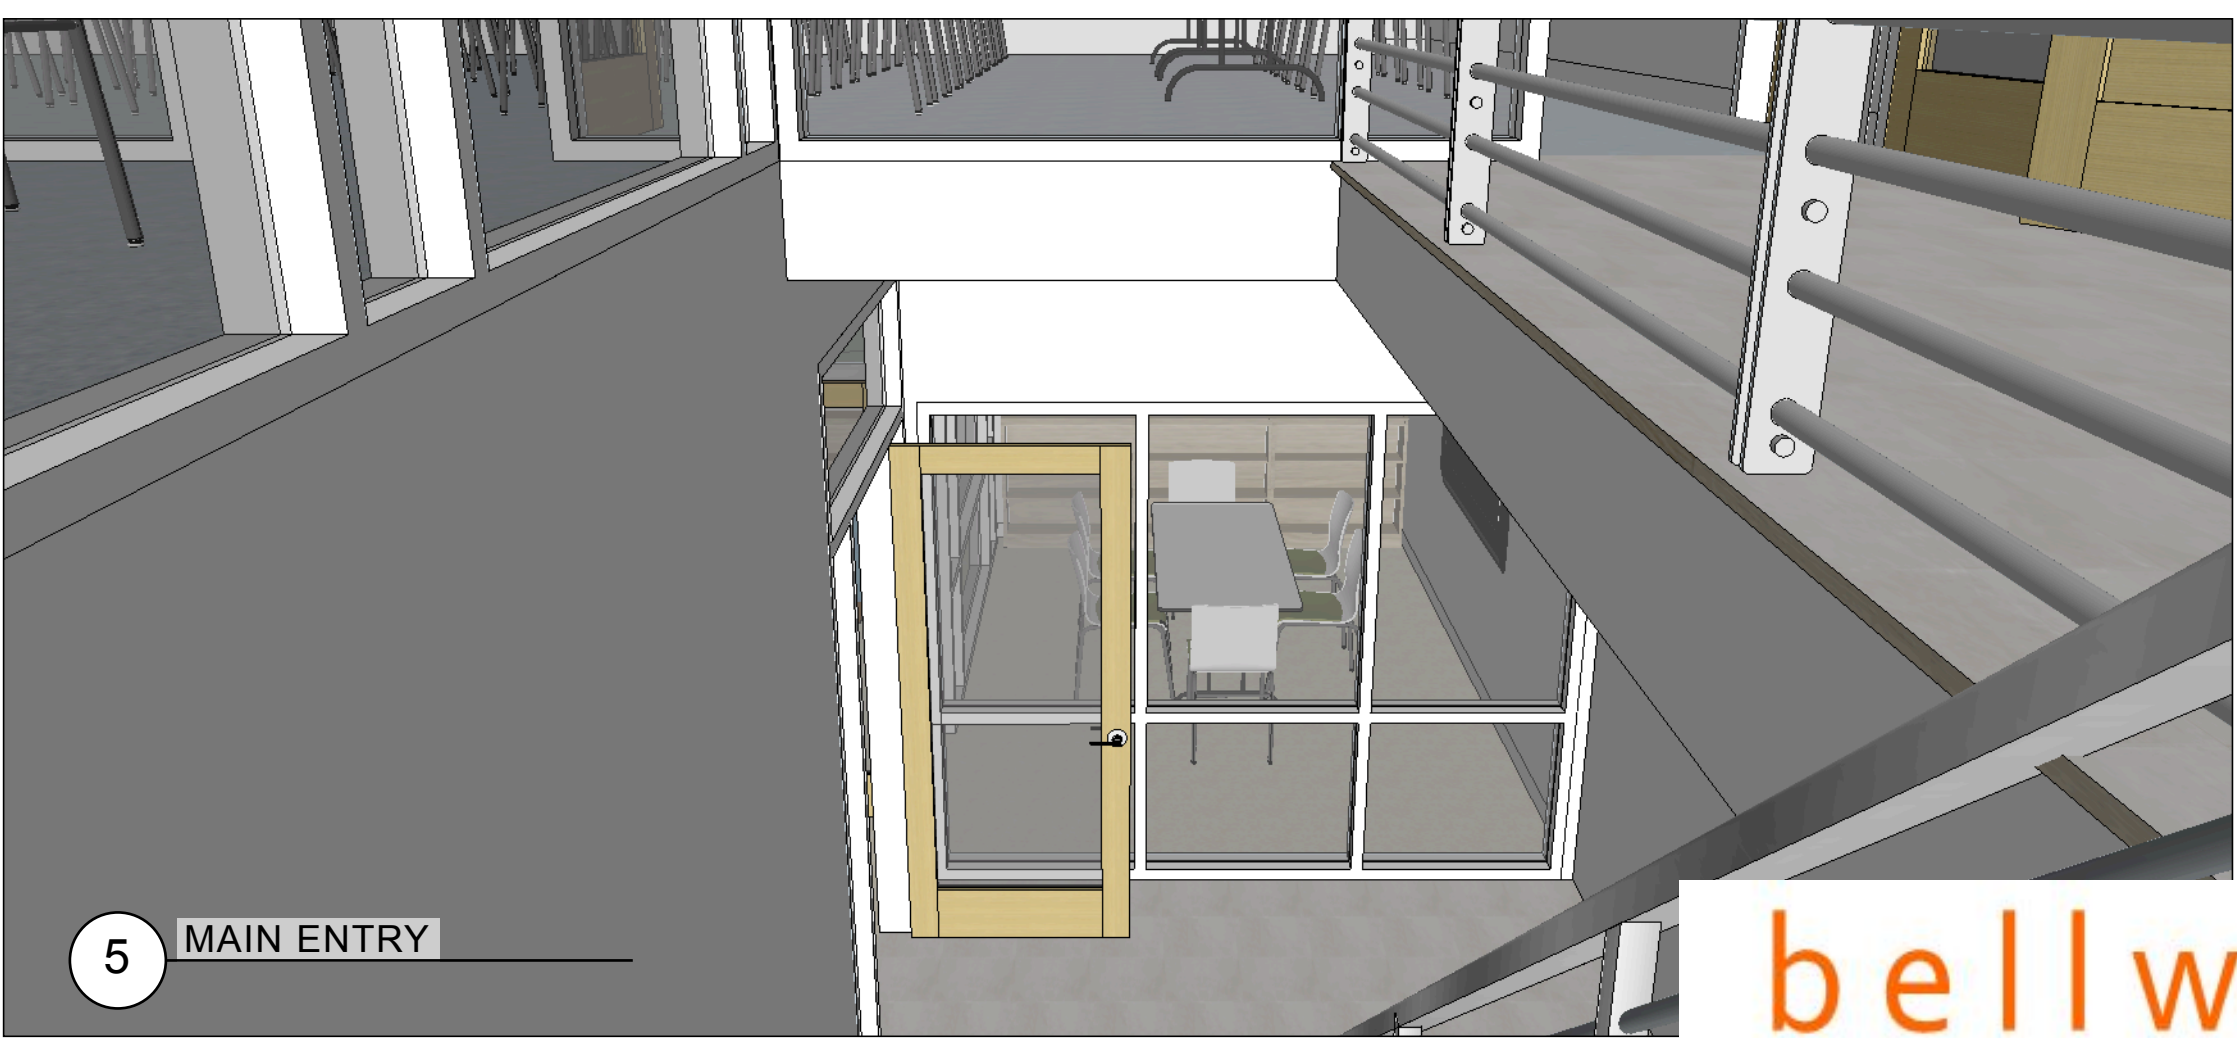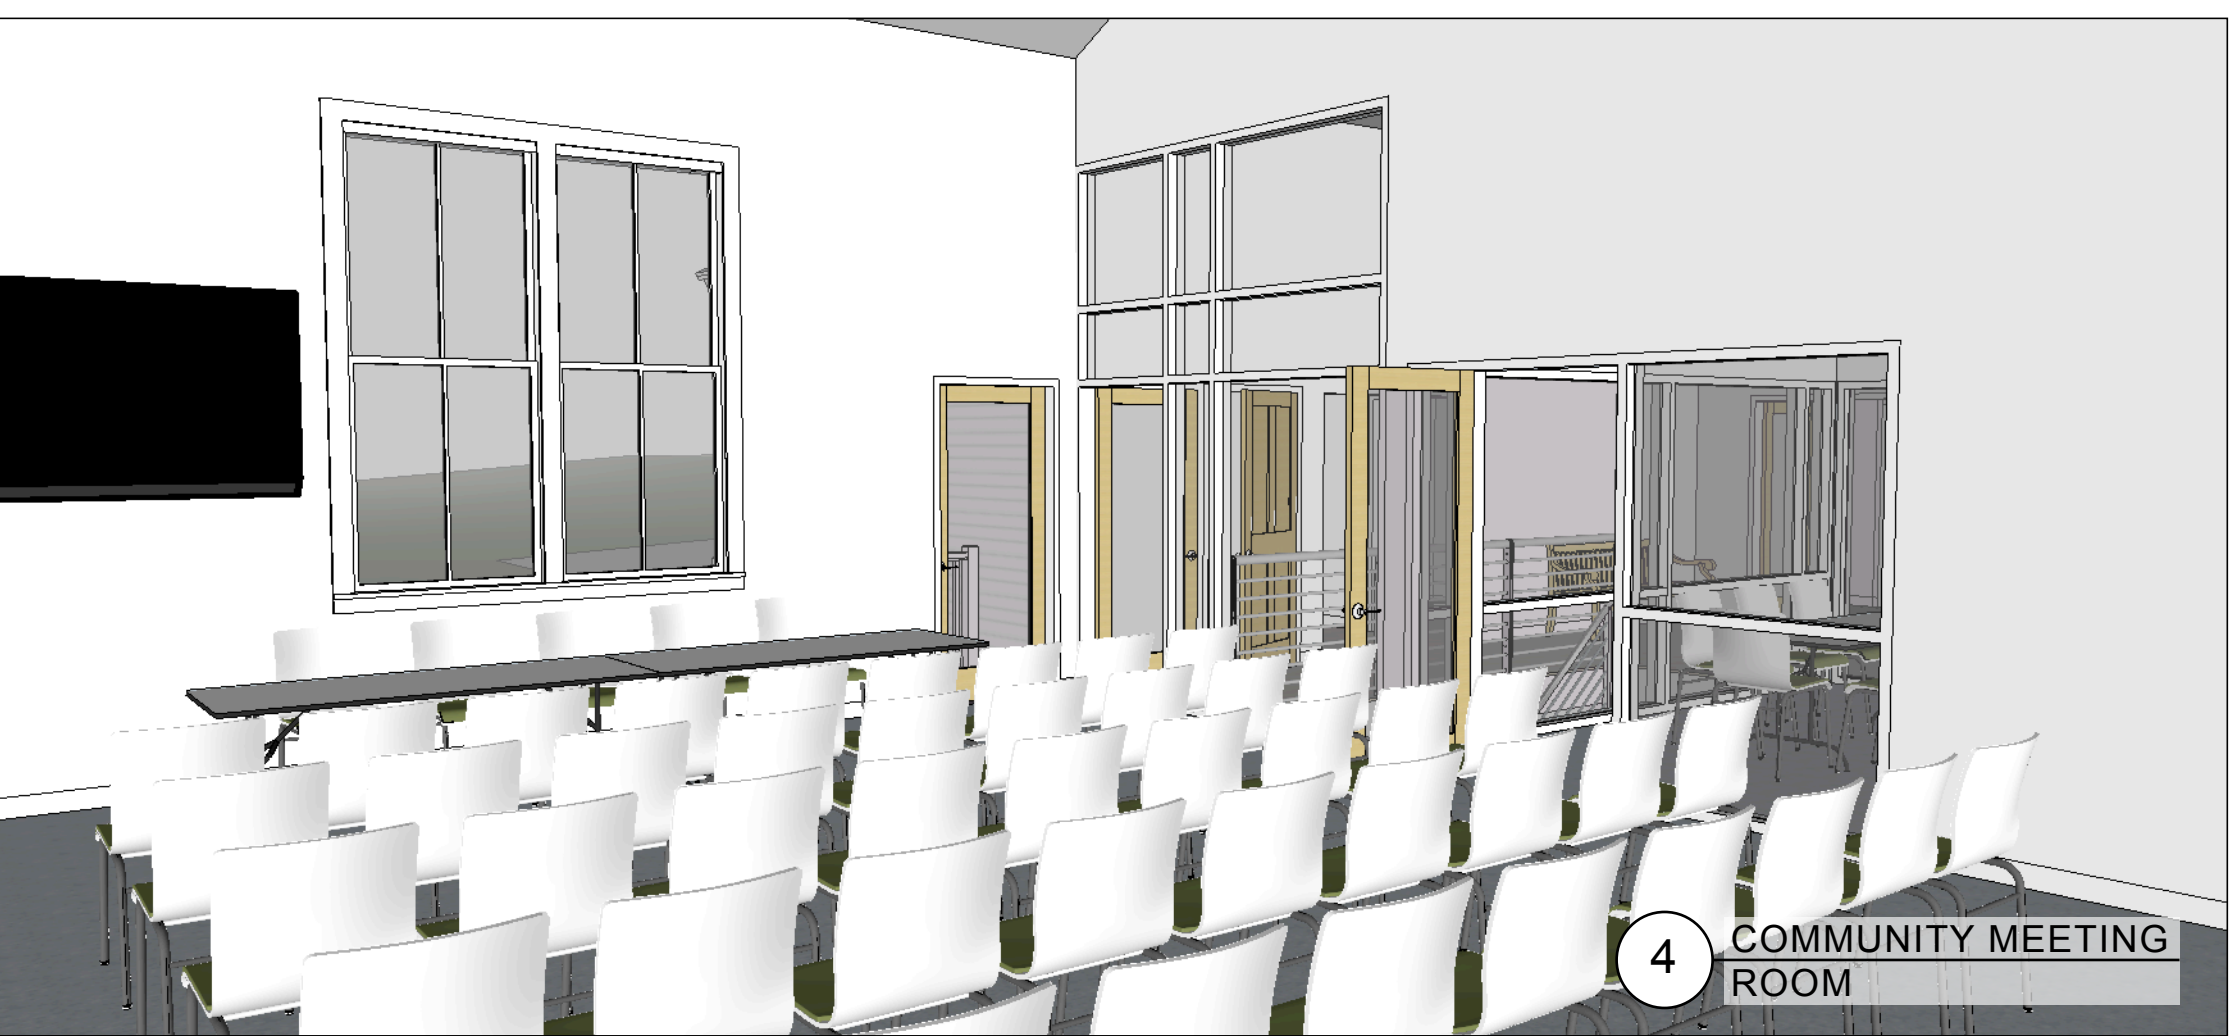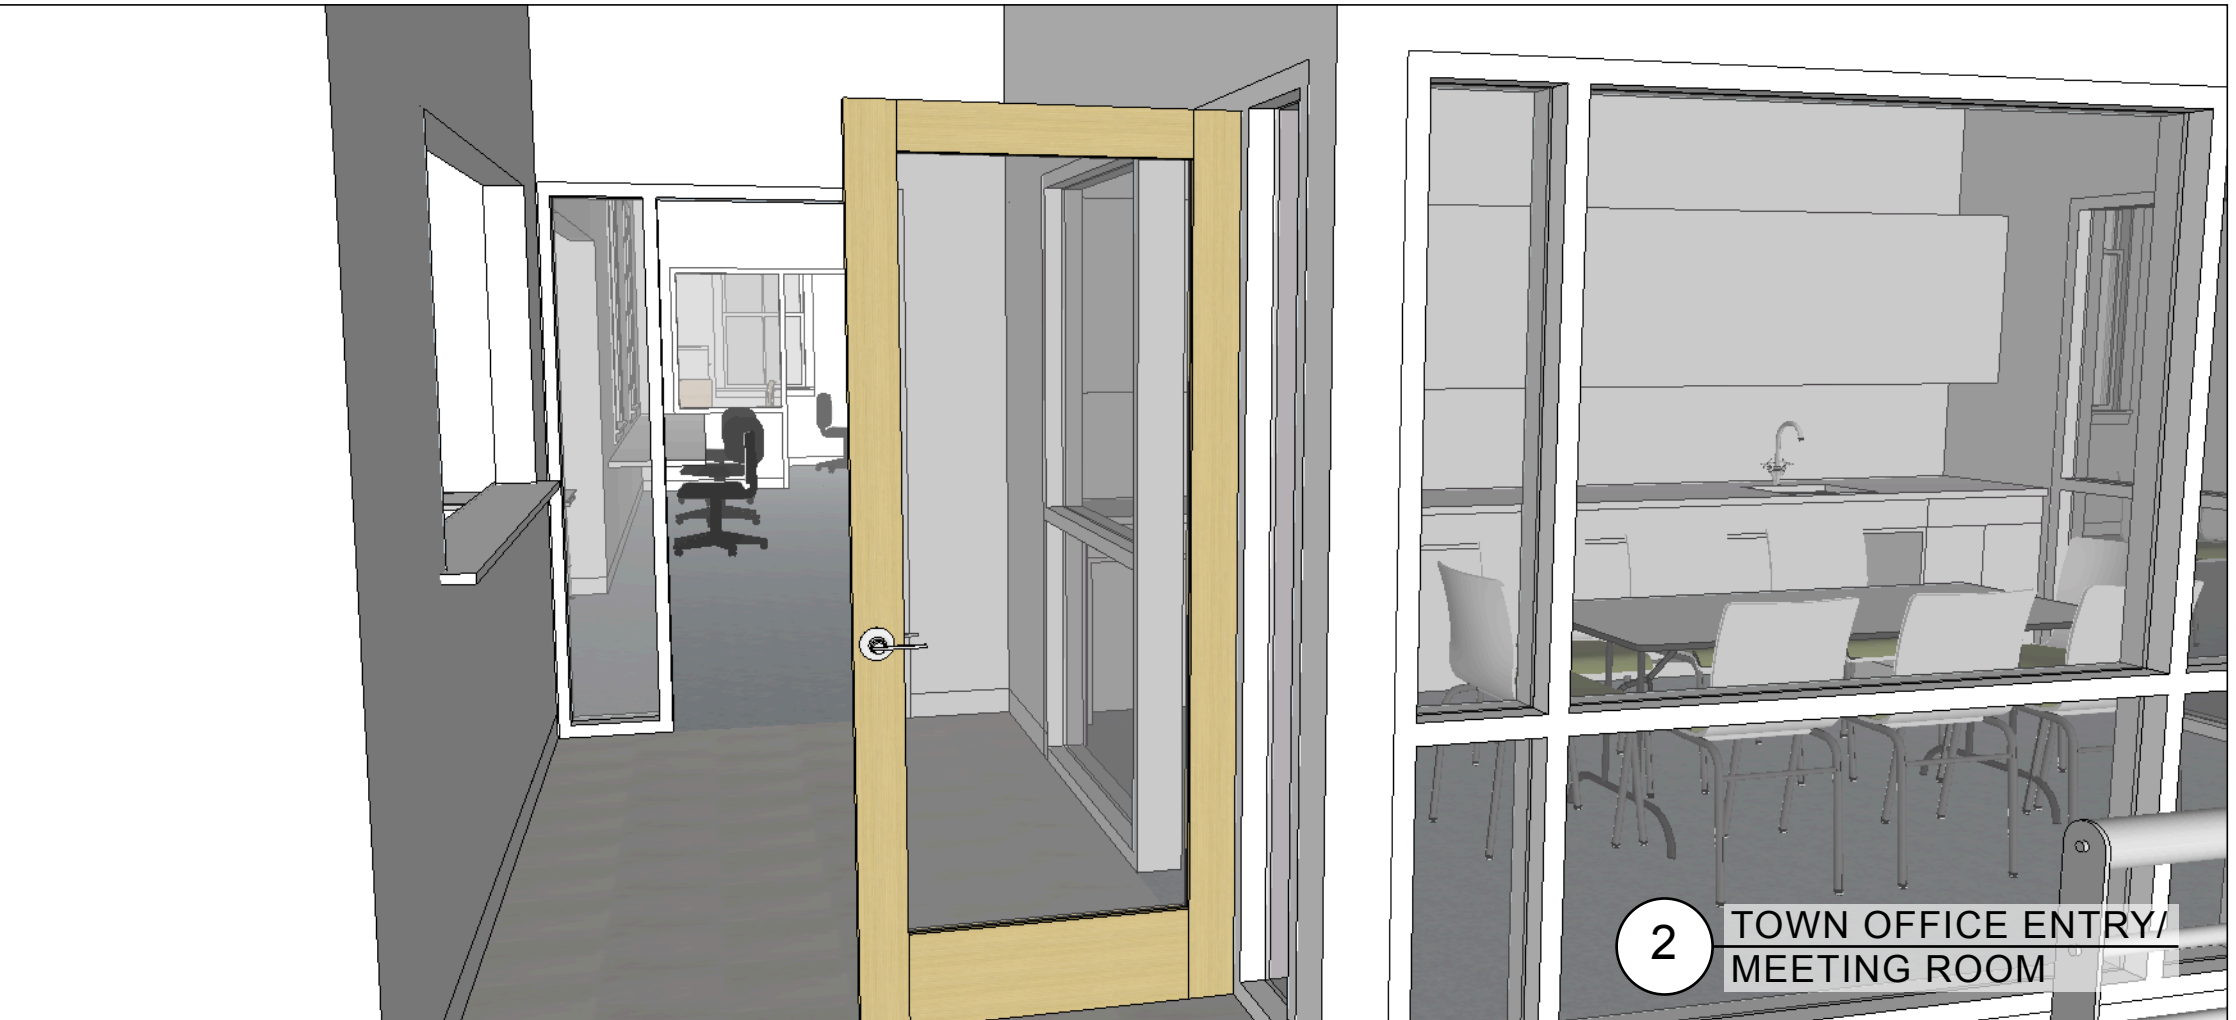

bellwether

ARCHITECTS
LEADING DESIGN

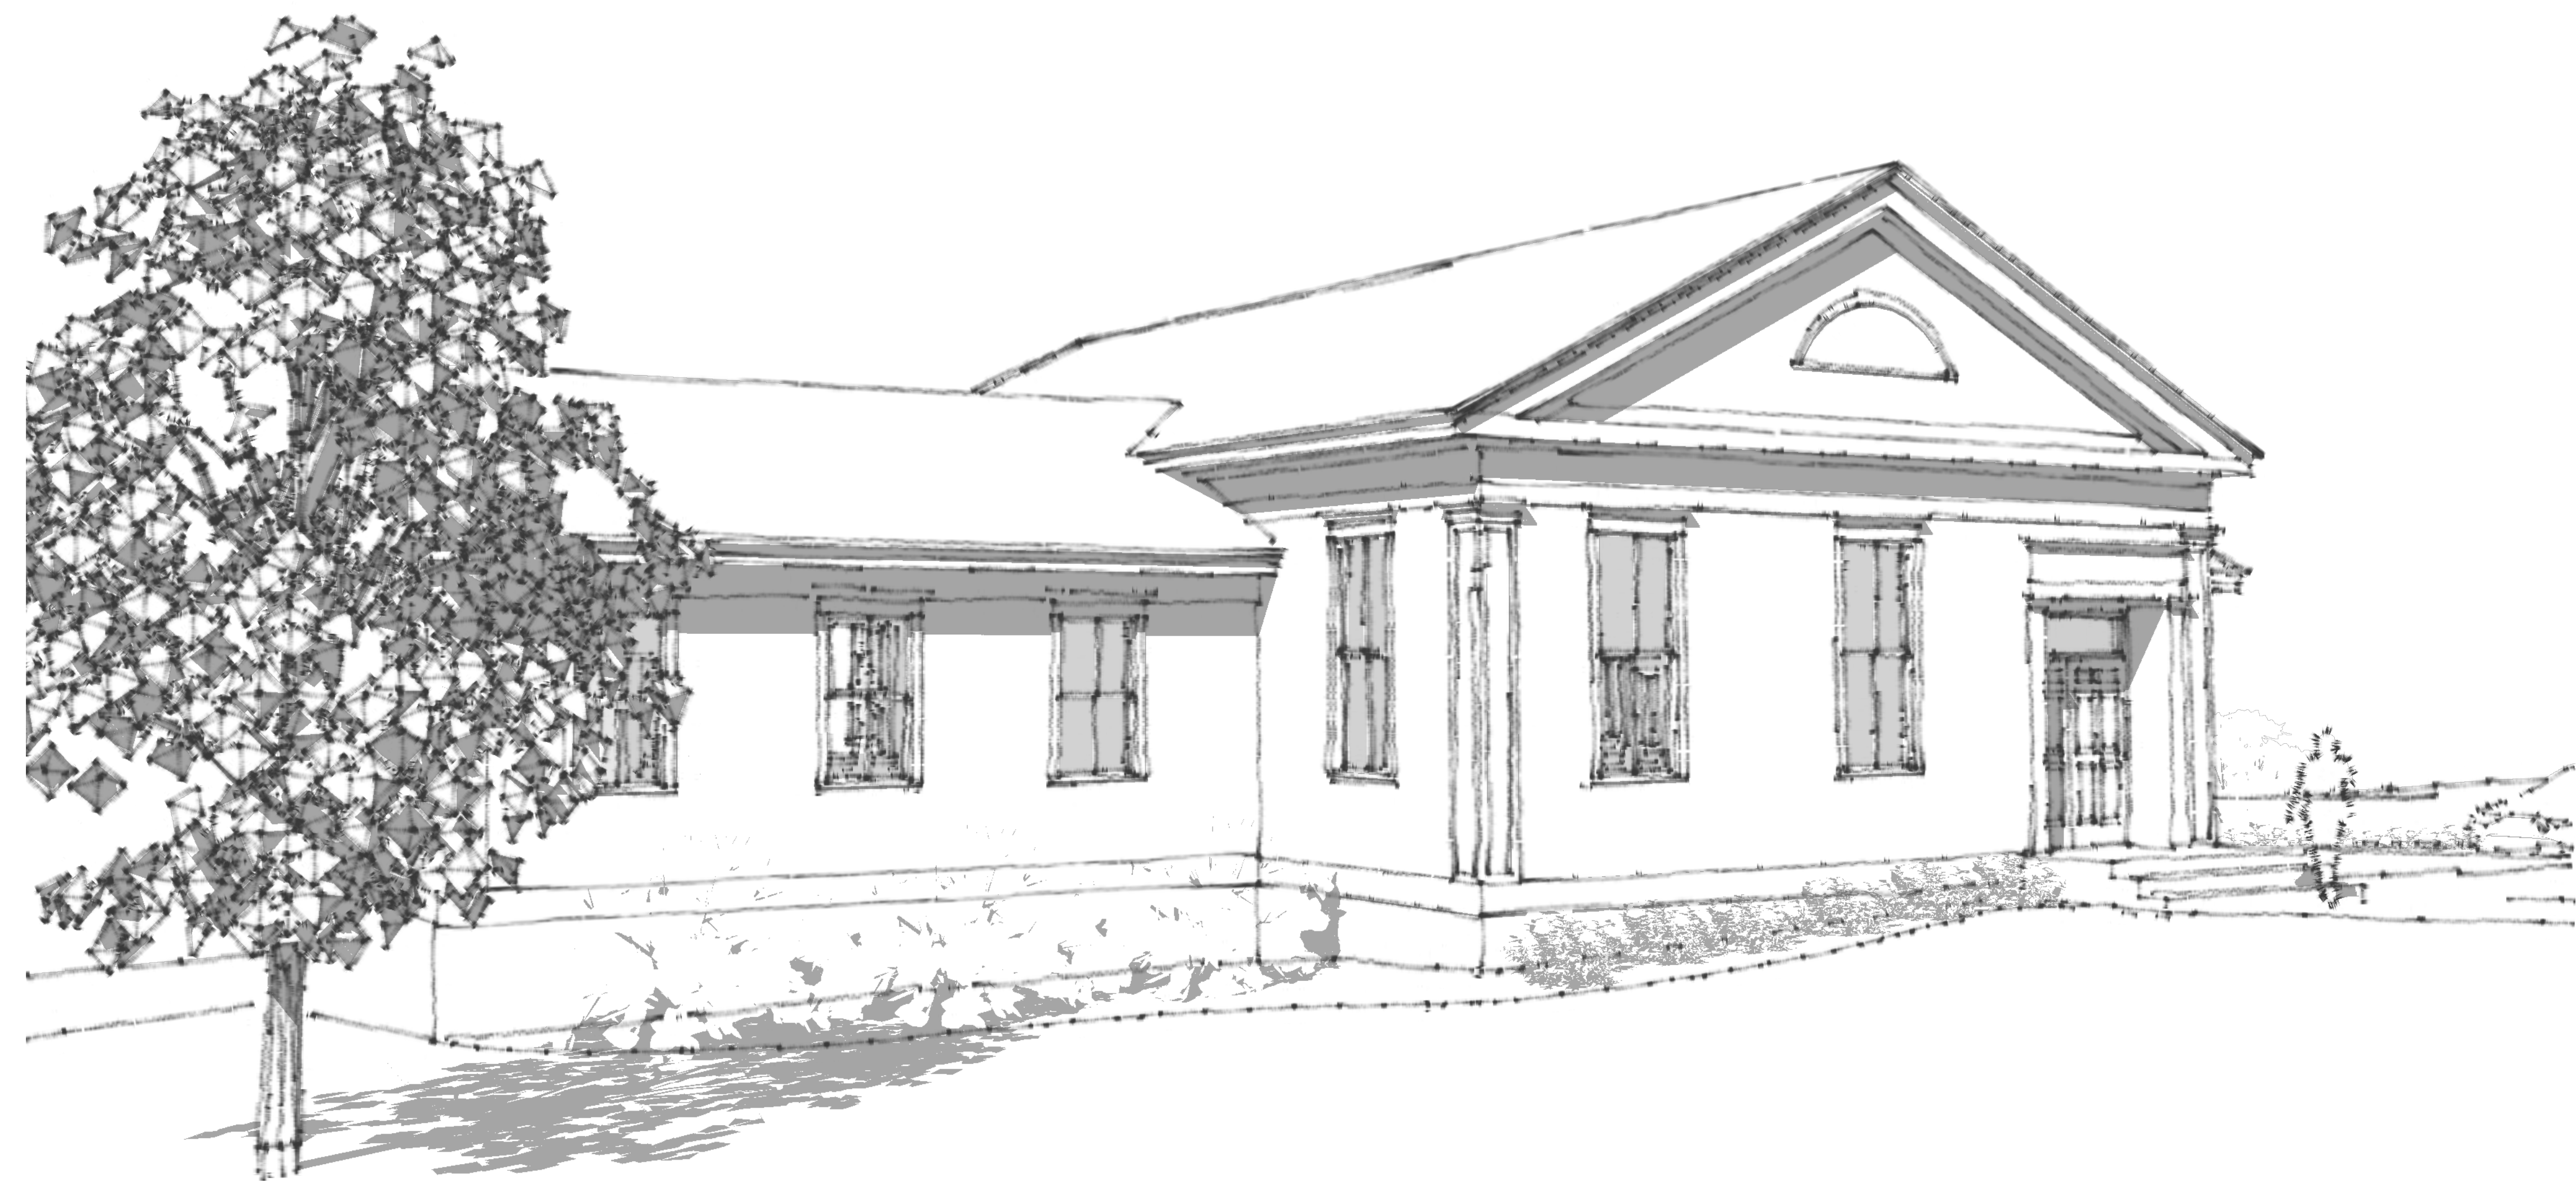

bellwether

ARCHITECTS
LEADING DESIGN
