



PROPOSED STATION  
SCALE: 1" = 5'

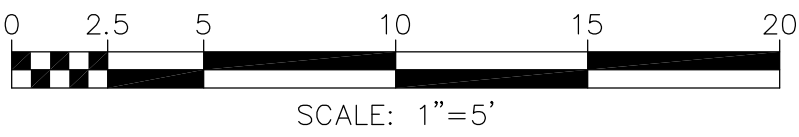

PRELIMINARY

A	ISSUED FOR REVIEW	OCA	8/8/17	MDF	
No.	Description	By	Date	Appd	
REVISIONS					
 TRI-MONT Engineering Co. Plymouth, MA					
CLIENT VERMONT GAS SYSTEMS					
PROJECT MONKTON GATE STATION					
Title					
PROPOSED SITE PLAN-STATION					
TRI-MONT	By	Date	Client	By	Date
Drawn	BCK	6/12/17	Approved		
Checked	MDF	6/12/17	Approved		
Approved	MDF	6/12/17	Approved		
Scale:		Job No.		Drawing No.	
NONE		D-198-02-C03		Rev. No.	
				A	

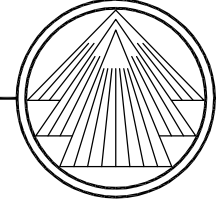










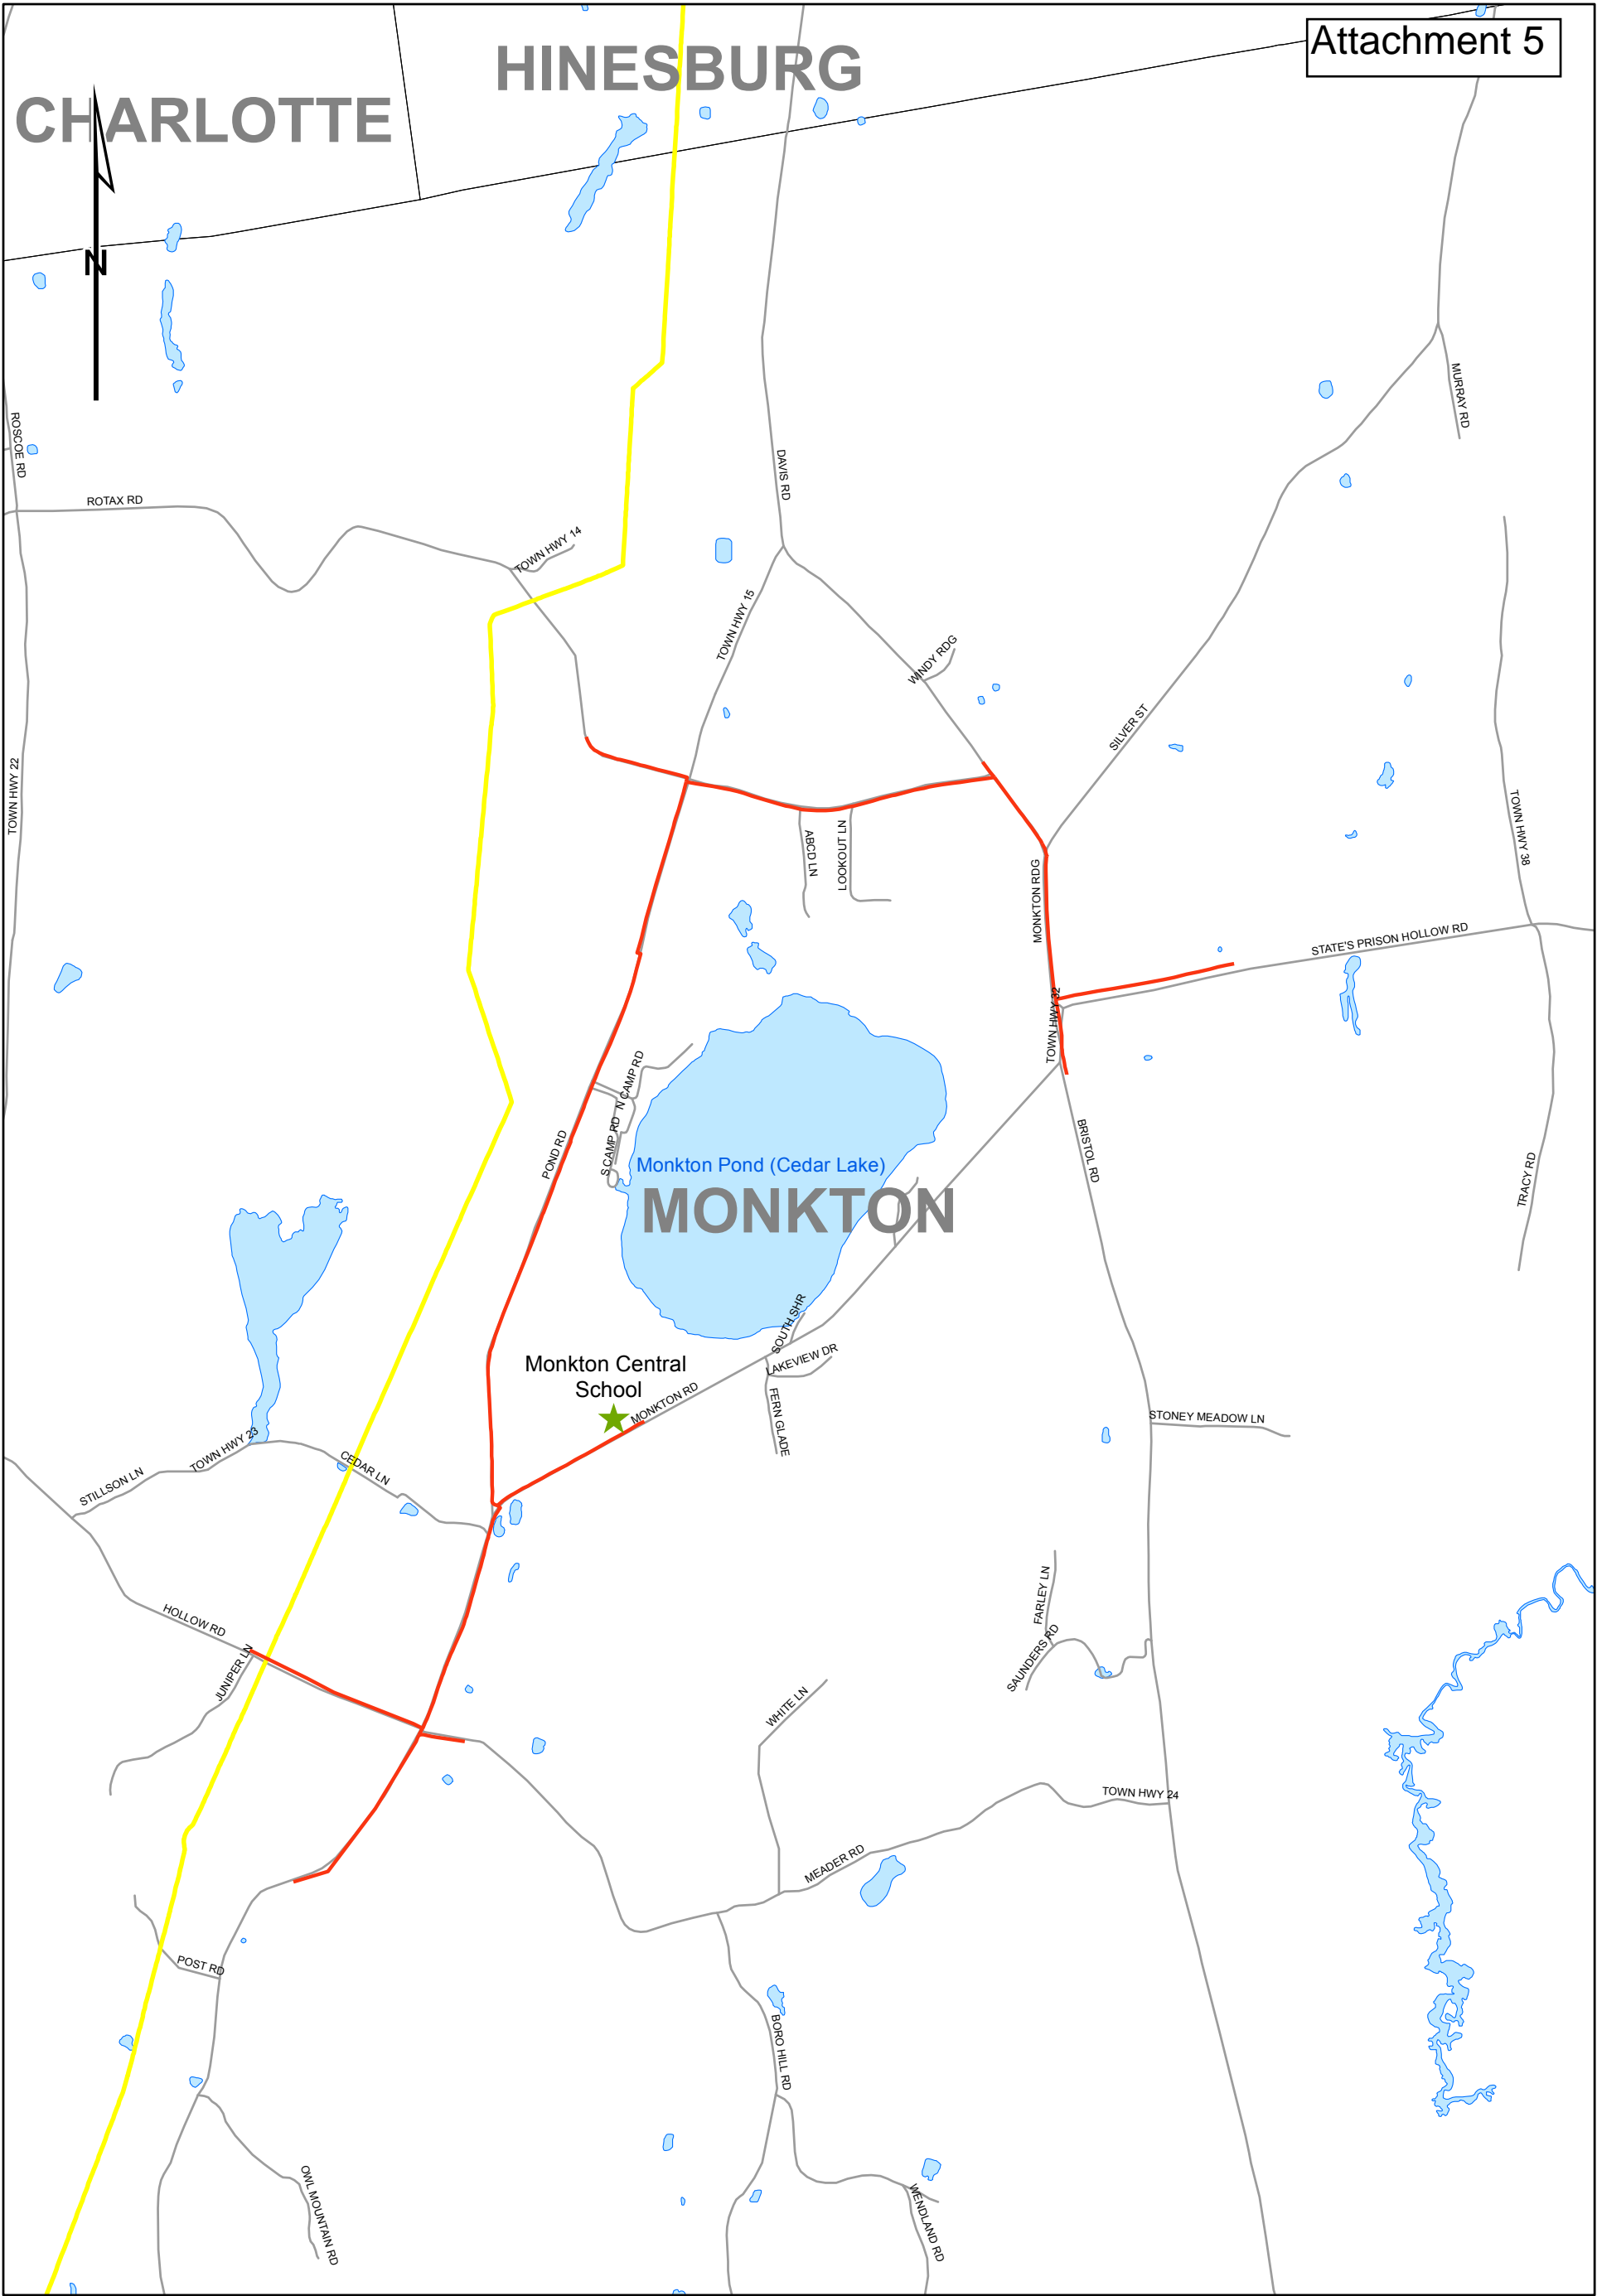


0 375 750 1,500 2,250 3,000 Feet

Monkton Distribution	<div><div></div>Transmission Main</div> <div><div></div>Proposed Distribution</div>	 Vermont Gas	Vermont Gas Systems, Inc.
			Drawn By: James Cunningham
		Sheet No. 1	Checked by:
			Date: 8/25/2017